



**BRANDON<sup>®</sup>**  
INDUSTRIES


1601 Wilmeth Road  
McKinney, Texas 75069  
Phone: 972.542.3000  
Toll Free: 800.247.1274  
brandonindustries.com

## Complete Sign Unit CP4-1A

made from the following parts:


### POLE:

PART# CP4X14  
4" x 14" CHANNEL POLE  
WALL THICKNESS .125"

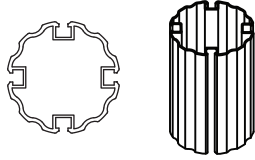

### FINIAL:

PART# FIN-B4  
BALL FINIAL  
HEIGHT: 7.2"  
WIDTH: 5.3"

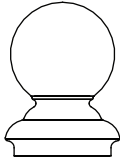

### SIGNS:

PART# HI 0942DS  
9"x42" STREET SIGN, 6" LETTERS, HIP VINYL




PART# HI R1-1/30  
30" STOP SIGN, HIP VINYL




### TRIMS:

PART# TDS0942  
FOR 9"x42" STREET SIGN


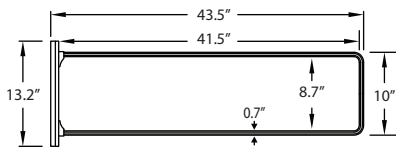


PART# TSTOP30  
FOR 30" STOP SIGN

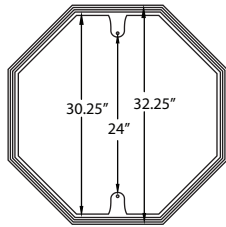

### BASE:

PART# 2PC4  
TWO PIECE BASE  
HEIGHT: 24"  
WIDTH: 10"

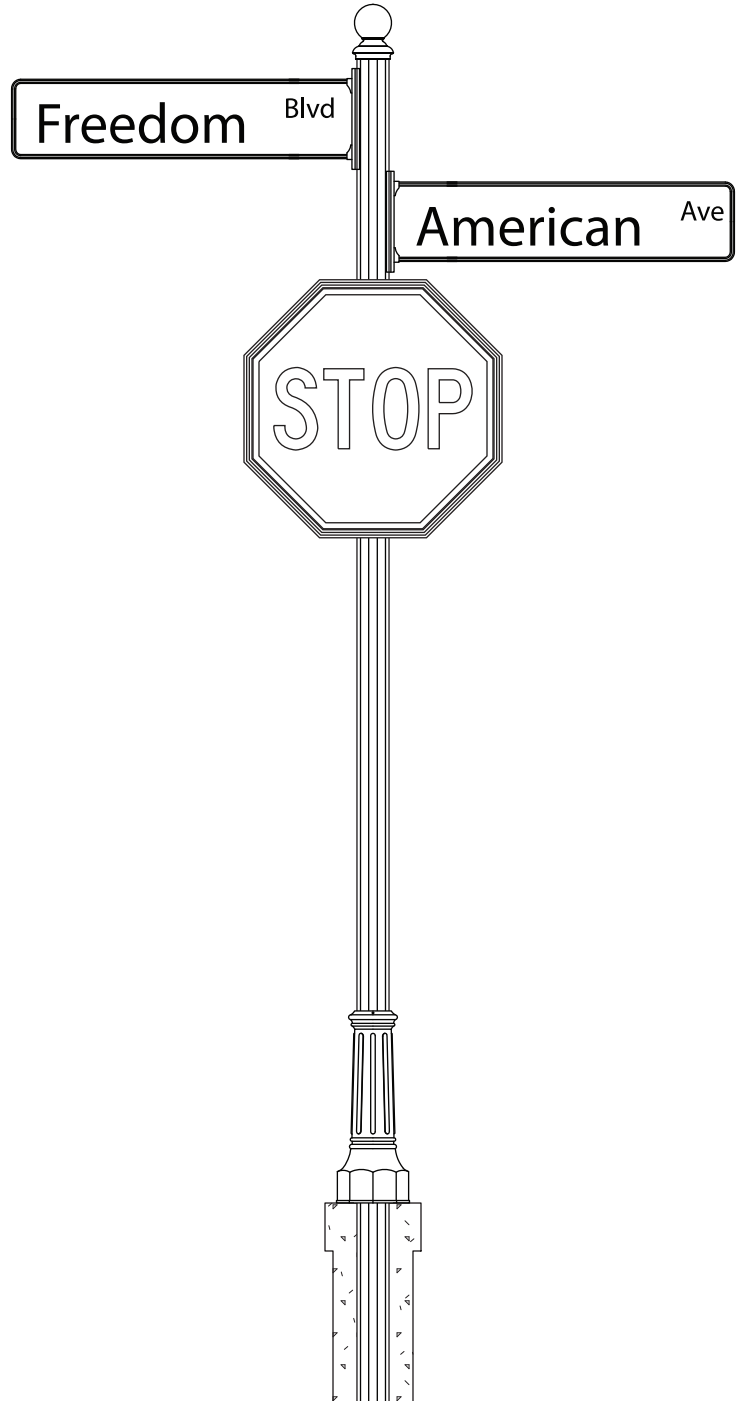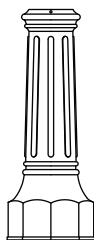

NOTES:  
COMPLETE UNIT SHOWN WITH 2' BELOW GRADE BURIAL. FOUNDATION SHOULD BE DESIGNED TO MEET LOCAL CODES AND THE REQUIREMENTS OF SOIL CONDITIONS. DRAWING FOR INFORMATION ONLY, NOT INTENDED FOR CONSTRUCTION PURPOSES.

REV 08132020