



BRANDON[®]
INDUSTRIES


1601 Wilmeth Road
McKinney, Texas 75069
Phone: 972.542.3000
Toll Free: 800.247.1274
brandonindustries.com

Complete Sign Unit SPF5-1A

made from the following parts:


POLE:

PART# SPF5X14
5" x 14" FLUTED POLE
WALL THICKNESS .188"

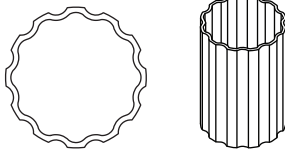

FINIAL:

PART# FIN-A5
ACORN FINIAL
HEIGHT: 7.7"
WIDTH: 5.3"

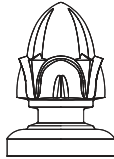

SIGNS:

PART# HI 0942DS
9" x 42" STREET SIGN, 6" LETTERS, HIP VINYL


Main St




PART# HI R1-1/30
30" STOP SIGN, HIP VINYL

TRIMS:

PART# TDS0942
FOR 9" x 42" STREET SIGN


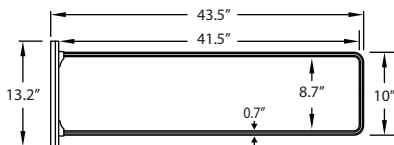


PART# TSTOP30
FOR 30" STOP SIGN

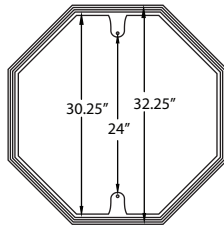

BASE:

PART# 2PCL8-5
TWO-PIECE BASE
HEIGHT: 18.2"
WIDTH: 16.5"

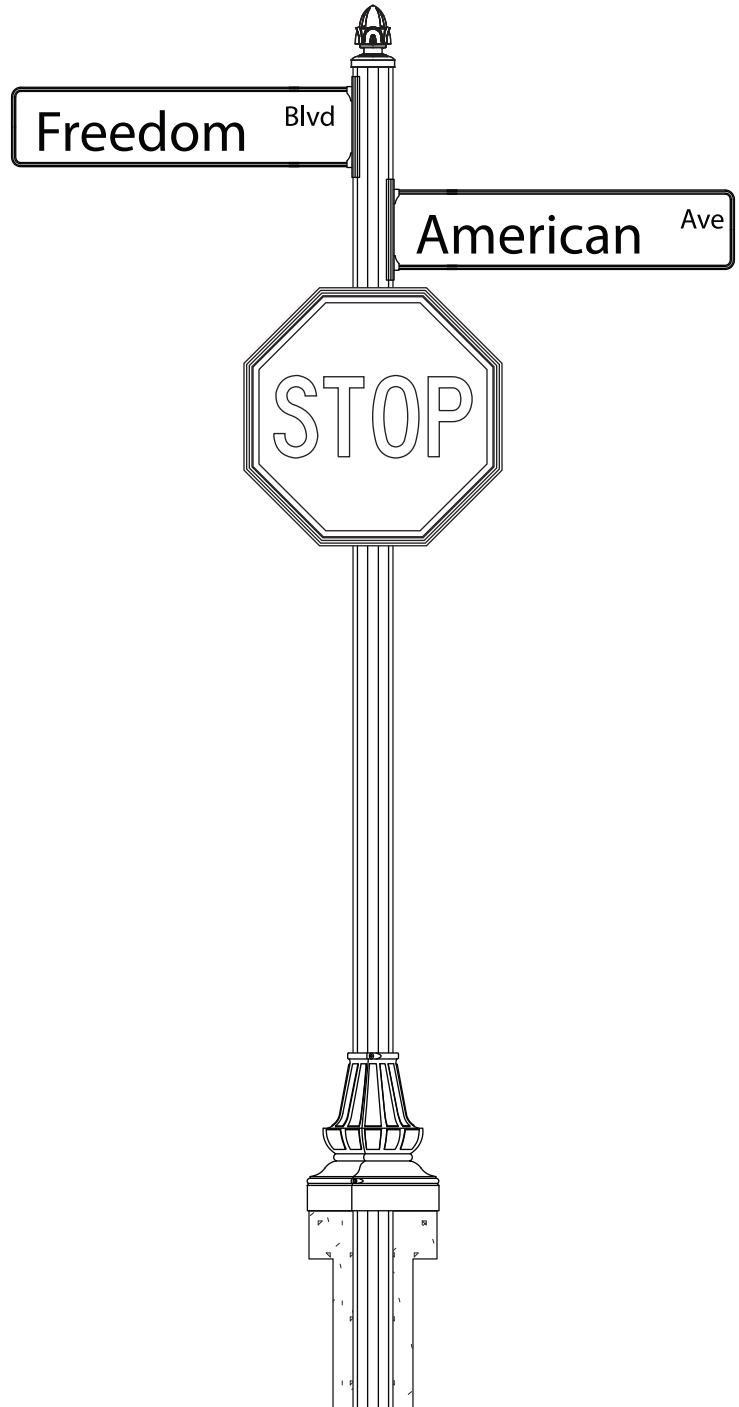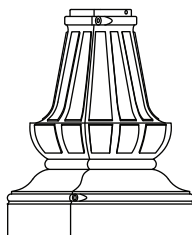

NOTES:
COMPLETE UNIT SHOWN WITH 2' BELOW GRADE BURIAL. FOUNDATION SHOULD BE DESIGNED TO MEET LOCAL CODES AND THE REQUIREMENTS OF SOIL CONDITIONS. DRAWING FOR INFORMATION ONLY, NOT INTENDED FOR CONSTRUCTION PURPOSES.

REV 08132020